


Light Door and Frame
2' Channel Iron Frame
Recessed 3/16" Door
(8) Locking Pins

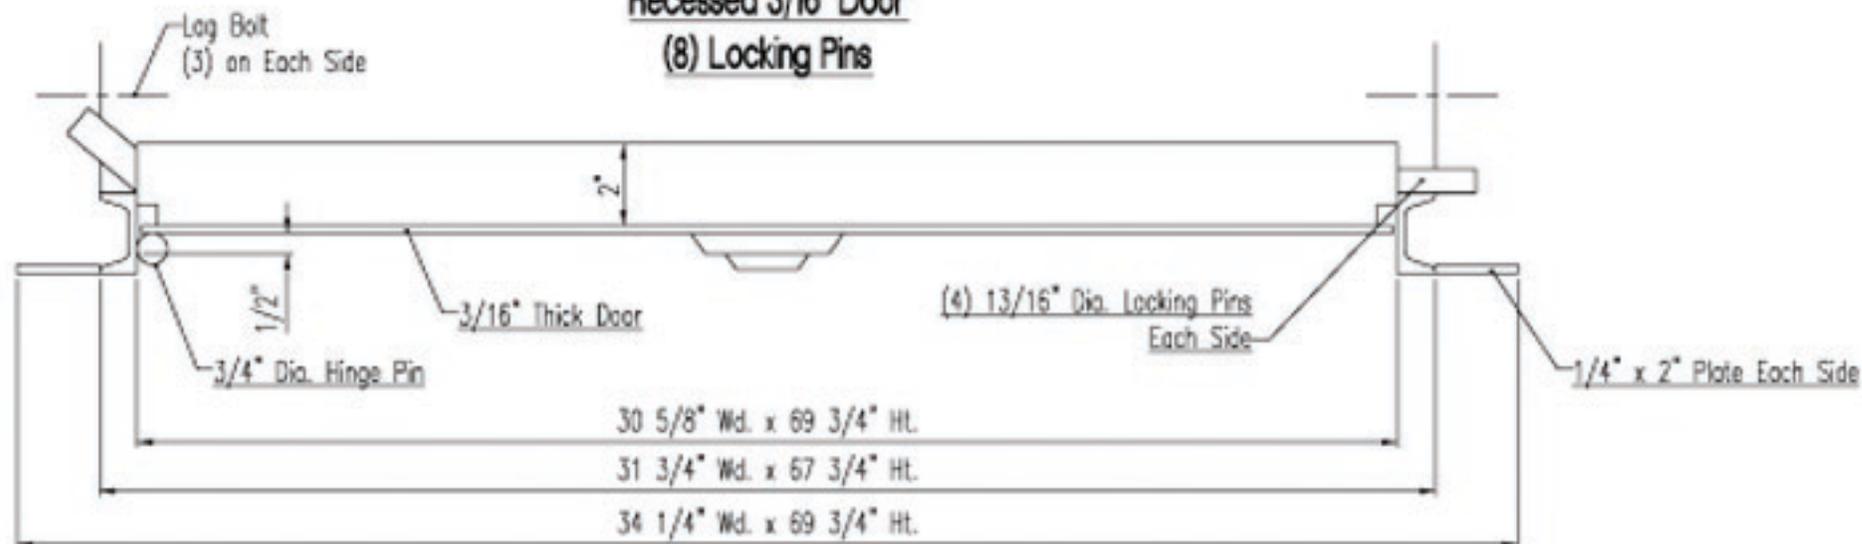

Notes:

- 1) All Doors can be made for any wall thickness.
- 2) Inside Swing is available on all doors except Light Door.
- 3) Rough opening is 1" larger except Light Door. Light Door is 3/4" larger.
- 4) All Doors can be made with an optional Full Inside Flange.
- 5) Call for Custom Sizing.
- 6) Measurements can vary 3/16".
- 7) Looking at outside of door, hinge is standard on left hand side. Right hand hinge is available upon request.