


42 3/4" Wd. x 81" Ht.

**Magnum Door  
(Outside Swing)**

**Formed Plate Frame**

**Recessed 1/2" Door**

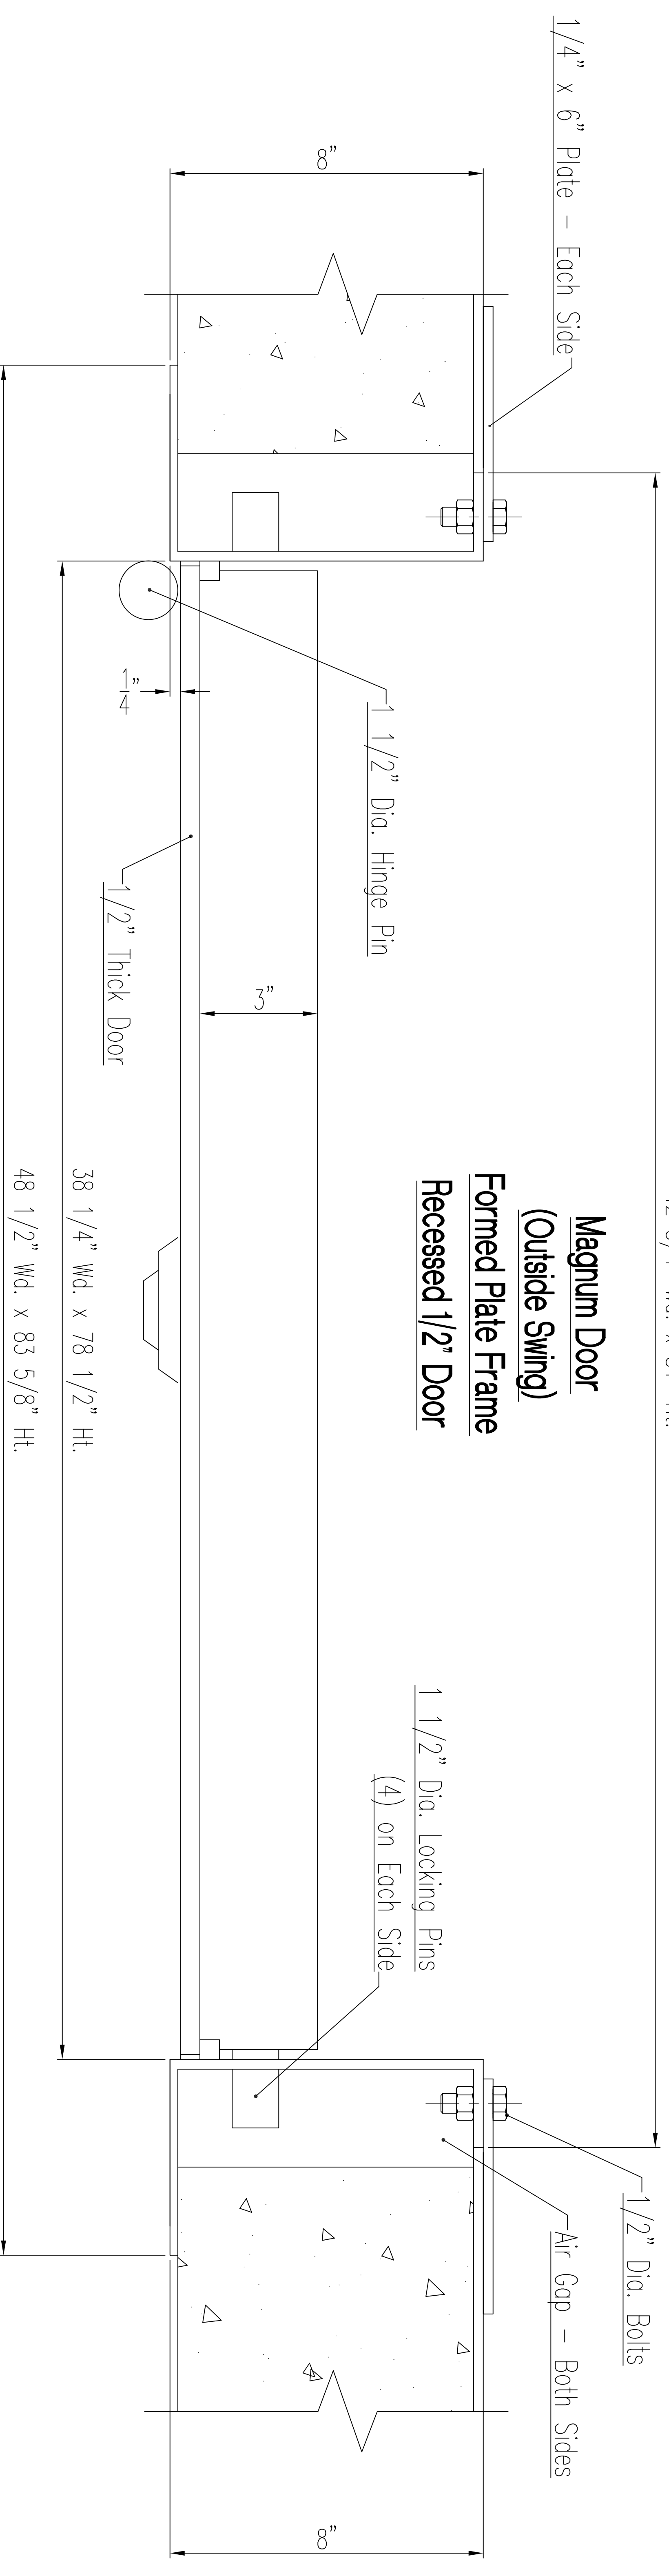

**Notes:**

- 1) All Doors can be made for any wall thickness.
- 2) Inside Swing is available on all doors except Light Door.
- 3) Rough opening is 1" larger except Light Door. Light Door is 3/4" larger.
- 4) All Doors can be made with an optional Full Inside Flange.
- 5) Call for Custom Sizing.
- 6) Measurements can vary 3/16".
- 7) Looking at outside of door, hinge is standard on left hand side. Right hand hinge is available upon request.


**Smith Security Sales**

**P.O. Box 185**

**Tontogany, OH 43565**


**[smithsecuritysales.com](http://smithsecuritysales.com)**

**1-800-521-1423 or 419-823-1423**

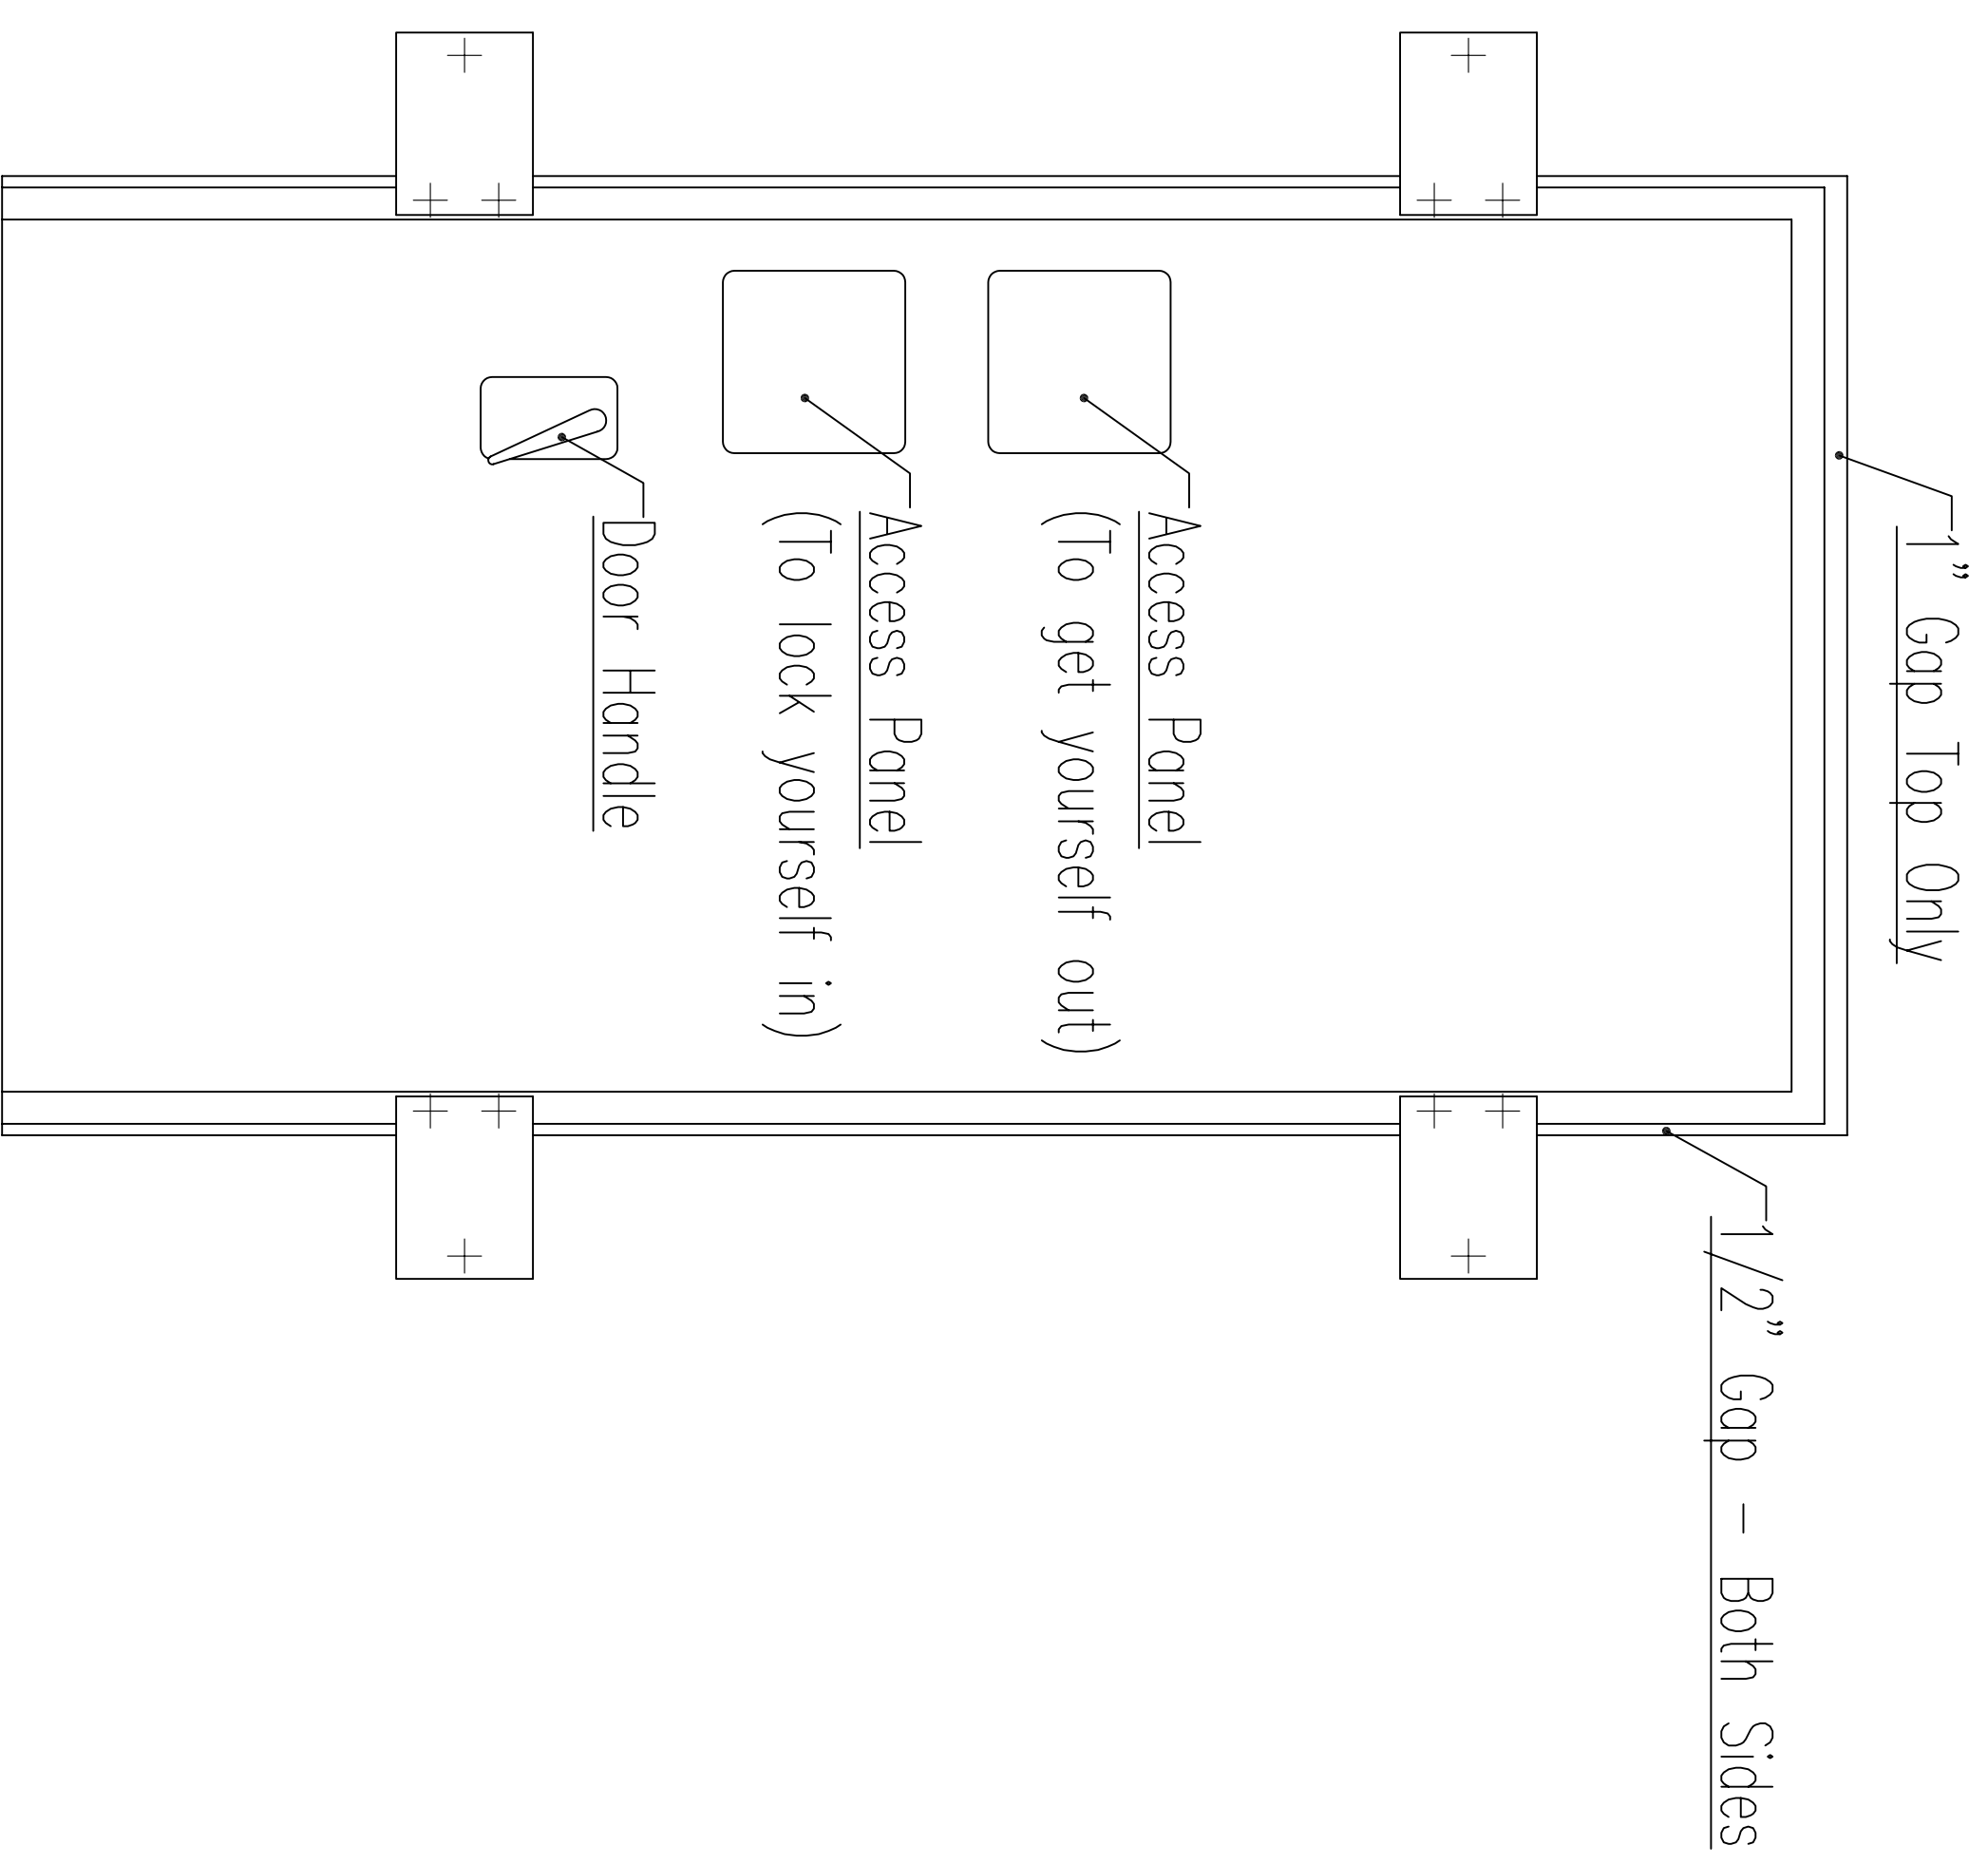

**View from Inside Room**

**EZ Brackets**

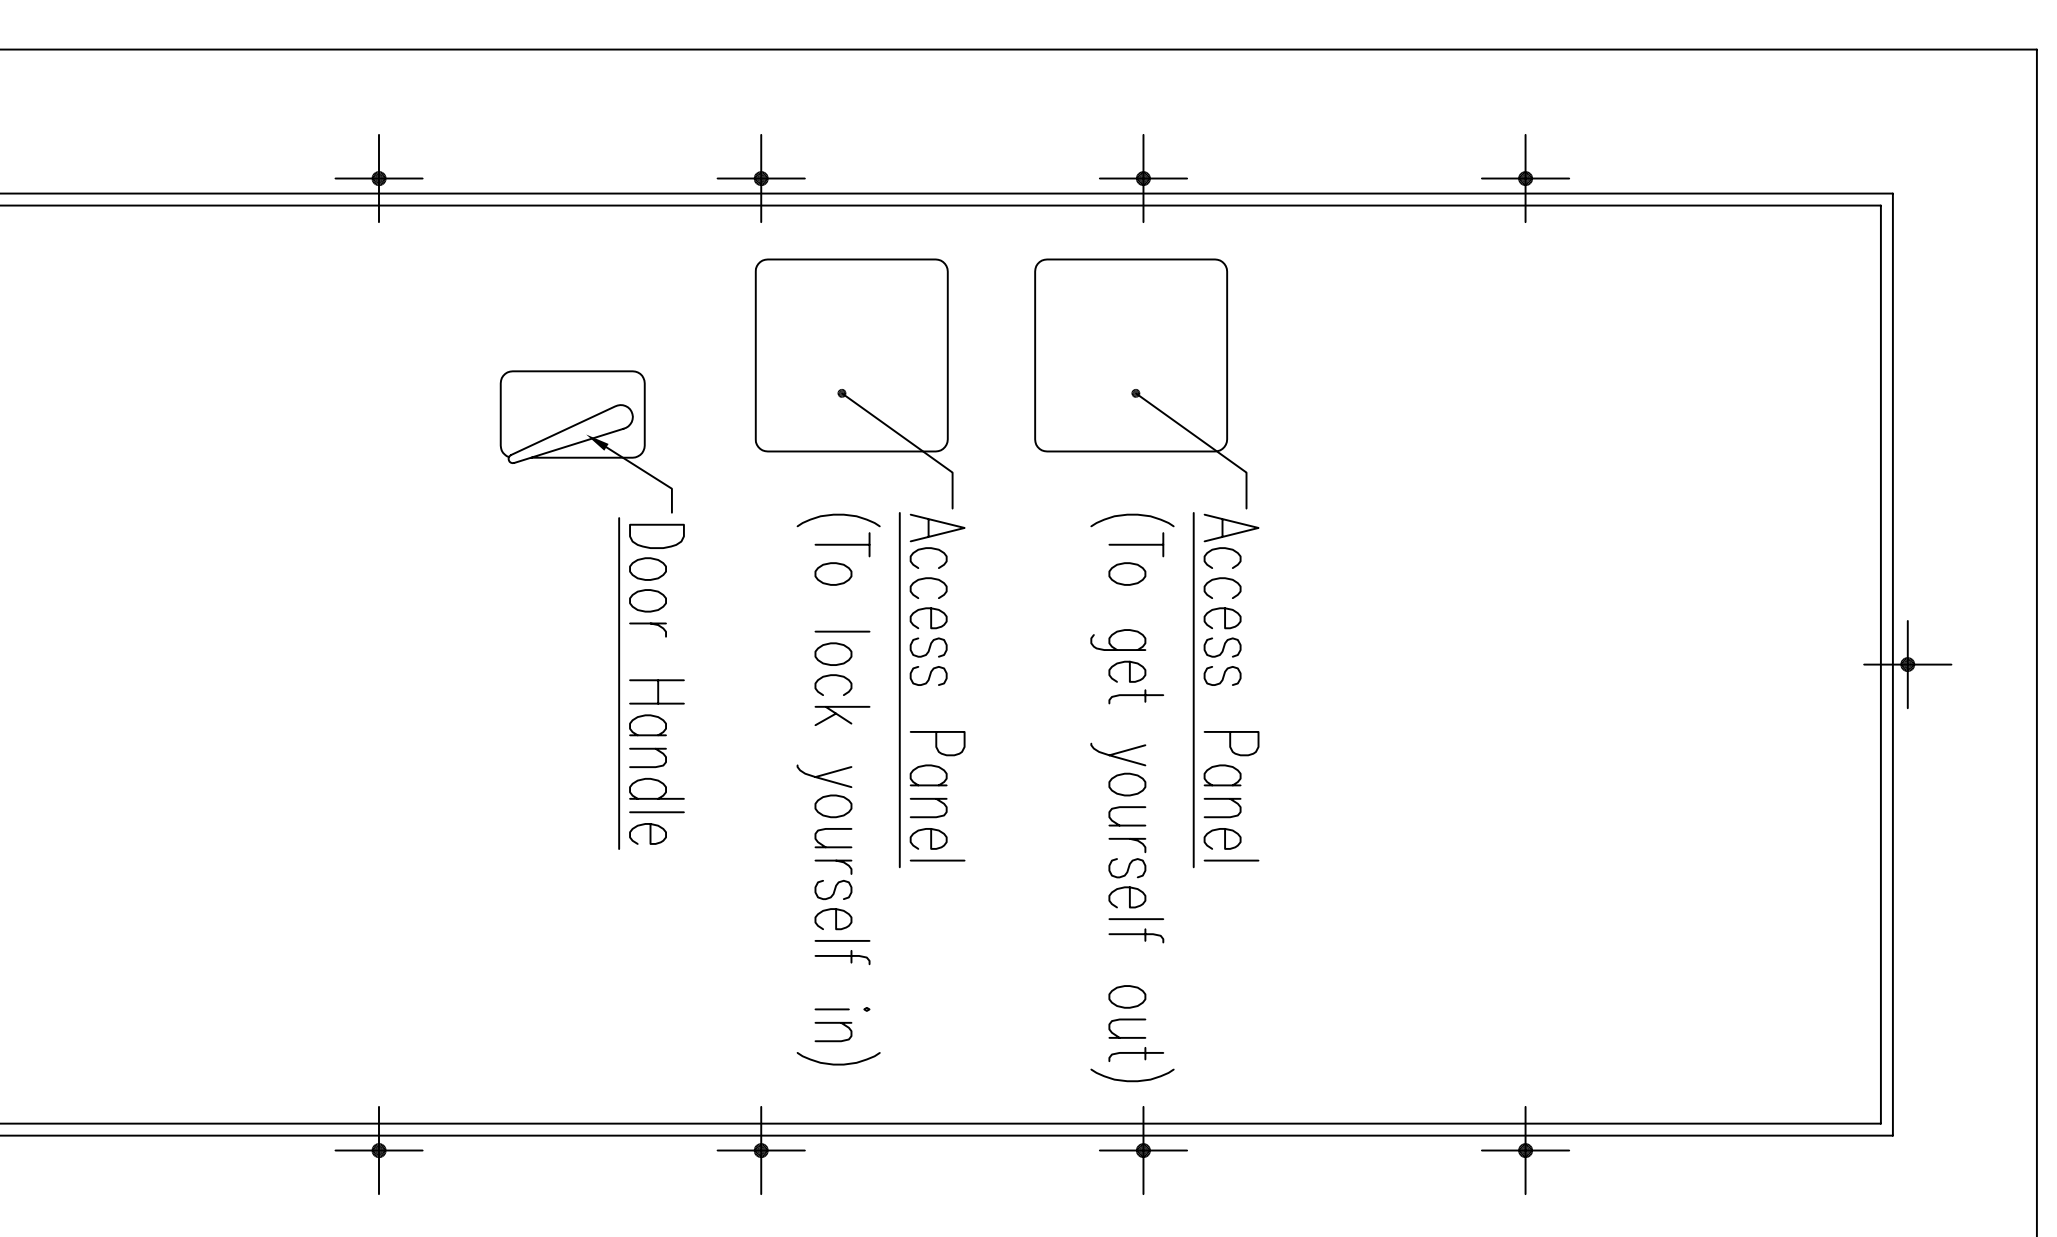

**View from Inside Room**

**Full Inside Flange**